



Phase III Construction (Proposed)

- A - 121 Site Facility Ph I
- B - A/P/F/M 72" Pipeline Project A Ph I
- C - A/P/F/M 72" Pipeline Project A Ph II
- D - A/P/F/M 84" Pipeline Project B Ph II
- E - Frisco McKinney Contract A
- F - Frisco McKinney Contract B
- G - Little Elm Pipeline
- H - McKinney No. 2 Parallel Pipeline
- I - McKinney Parallel 42" Pipeline Ph II
- J - McKinney Parallel 42" Pipeline Ph III
- K - McKinney Princeton Farmersville 14 East
- L - McKinney Princeton Farmersville 14 West
- M - North McKinney Pipeline Ph 1 and 2
- N - Plano McKinney 96" Pipeline Ph III
- O - Plano McKinney Water Transmission System Project A Ph I

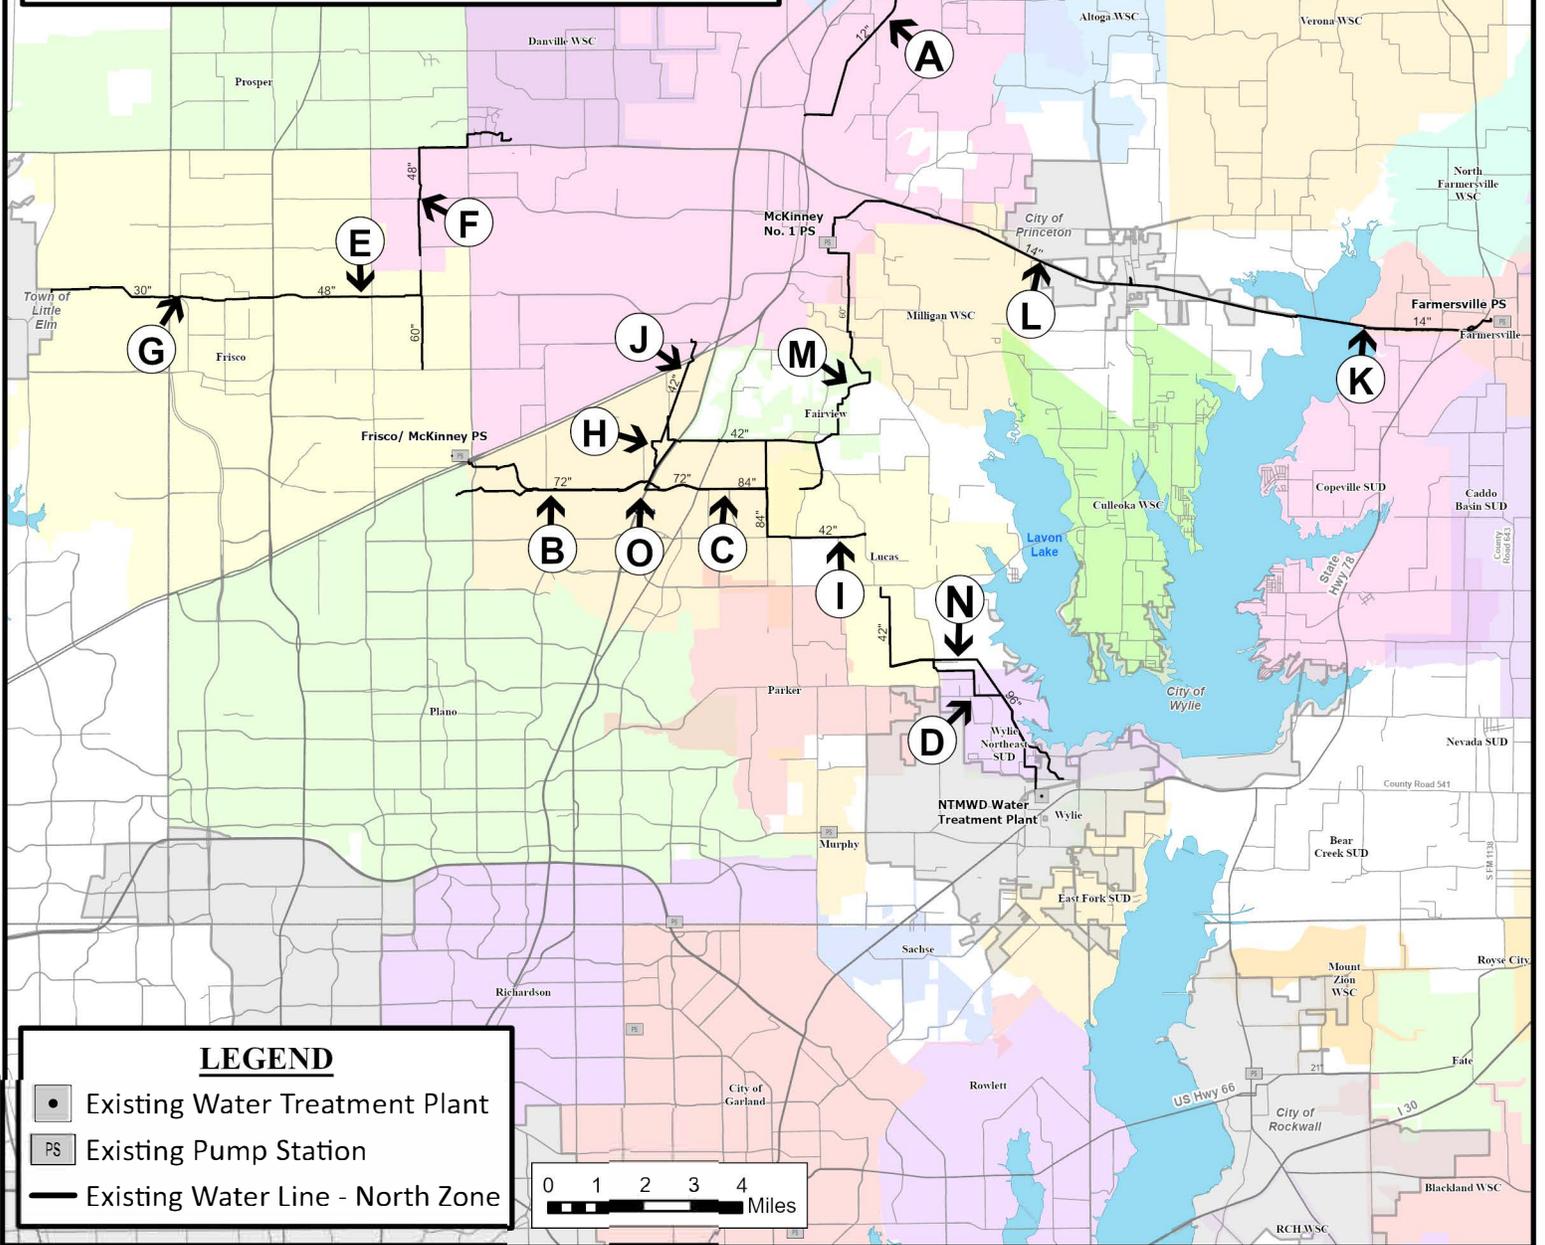

LEGEND

- Existing Water Treatment Plant
- Existing Pump Station
- Existing Water Line - North Zone

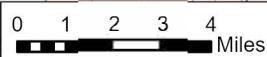

**North System Air Valve Improvements
Project No. 101-0442-16**

